


100

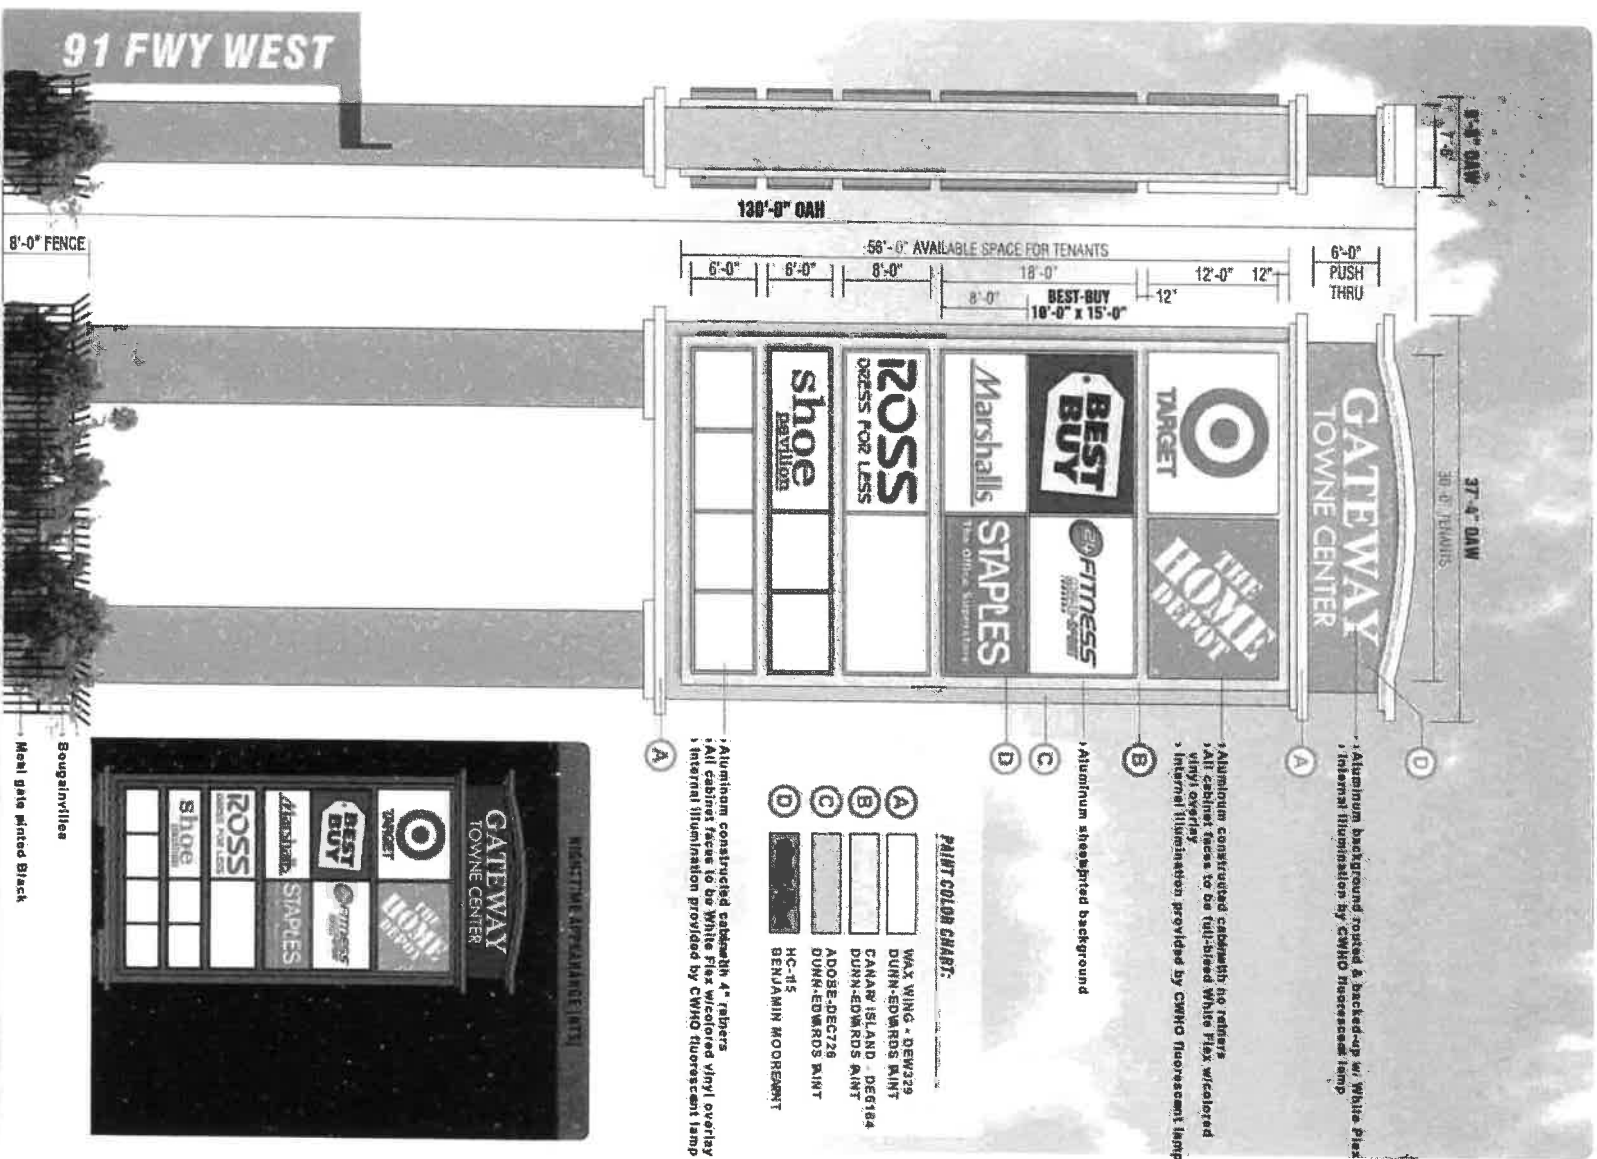

Aluminum background routed & backed-up w/ White Flex
 Internal Illumination by CWHD fluorescent lamp

Aluminum constructed cabinetly for return
 All cabinet faces to be full-sized White Flex w/colorad vinyl overlay
 Internal Illumination provided by CWHD fluorescent lamp

Aluminum sheepshead background

PAINT COLOR CHART:

- A WAX WING - DEW329
- B CANARY ISLAND - DEC184

Aluminum constructed cabinetly 4" radius
 All cabinet faces to be full-sized vinyl overlay
 Internal Illumination provided by CWHD fluorescent lamp

SIGN A MANUFACTURE & INSTALL ONE (1) NEW DE ILLUMINATED Pylon SIGN (SCALE: 3/32" = 1'-0")

Los Angeles Division


101

- ① Aluminum background routed & push-thru 1/4" White Plex letters
Internal illumination by CWHO fluorescent lamps
- ② Aluminum constructed painted according to color chart
- ③ Aluminum constructed cabinets w/full-bleed FLEX faces
Lower tenant cabinets to have 2" retainers
Lower cabinet faces to be White Laxan w/colorled vinyl overlay
Internal illumination provided by CWHO fluorescent lamps
- ④ Aluminum constructed painted according to color chart
- ⑤ Aluminum constructed painted according to color chart

PAINT COLOR CHART:

- (A) WAX WING - DEW329
DUNN-EDWARDS PAINT
- (B) A008E-DEC726
DUNN-EDWARDS PAINT
- (C) HC-115
BENJAMIN MOORE PAINT



SIGN B MANUFACTURE & INSTALL ONE (1) 35' DIAH DF ILLUMINATED PYLON SIGNS [SCALE: 1/4" = 1'-0"]

NOTE: COLORS REPRESENTED IN THIS DRAWING ARE FOR REPRESENTATION ONLY. THEY CAN NOT MATCH ACTUAL PRINTS BEING USED ON FINISHED PRODUCTS. ALL MANUFACTURERS CAN REPRESENTATIVE COLOR CHARTS TO VISUAL SIGNAGE.

LOS ANGELES DIVISION
YOUNG ELECTRIC SIGN COMPANY
 1443 So. Cimarrone Ave., Ontario, CA 91761 (909) 923-7668
 FAX: (909) 923-7668

PROJ. APPROVAL	DATE	BY	REVISION	SCALE	DATE	BY
NOTED	03/24/08	YJC				
NOTED	03/24/08	YJC				
FIRM INFORMATION ADDRESS
GATEWAY TOWNE CENTER
 GATEWAY TOWNE CENTER



© THIS DOCUMENT IS LOANED TO YOU BY YOUNG ELECTRIC SIGN COMPANY. THE ORIGINAL, DATE, NAME AND THE PROPERTY ADDRESS, ADDRESS AND COMPANY INFORMATION TO COPY OR REPRODUCE THIS DRAWING OR ANY PART OF IT WITHOUT THE WRITTEN PERMISSION OF YOUNG ELECTRIC SIGN COMPANY IS STRICTLY PROHIBITED. NEW PROJECTS: SEE YOUR SALES REPRESENTATIVE OR CALL THE COMPANY OFFICE.

102

- ① Aluminum background routed & push-thru 1/2" White Plex letters
Internal illumination by CWHO fluorescent lamps
- ② Aluminum constructed painted according to color chart
- ③ Aluminum constructed cabinets w/full-bleed FLEX facas
Lower tenant cabinets to have 2" retainers
Lower cabinet facas to be White Lexan w/colored vinyl overlay
Internal illumination provided by CWHO fluorescent lamps
- ④ Aluminum constructed painted according to color chart
- ⑤ Aluminum constructed painted according to color chart

PAINT COLOR CHART:

- (A) WAX WING - DEW320
DUNN-EDWARDS PAINT
- (B) ADDBE-DEC726
DUNN-EDWARDS PAINT
- (C) HC-115
BENJAMIN MOORE PAINT



SIGN C MANUFACTURE & INSTALL ONE (1) 35' OAH DF ILLUMINATED PYLON SIGNS [SCALE: 1/4" = 1'-0"]

NOTE: COLORS REPRESENTED IN THIS DRAWING ARE FOR PRESENTATION ONLY. THEY CAN NOT MATCH ACTUAL PAINTS BEING USED ON FINISHED PRODUCTS. ALL DIMENSIONS CAN BE SUBJECT TO MANUFACTURING TOLERANCES UNLESS OTHERWISE SPECIFIED.

FROM APPROVAL	DATE	BY	REVISION	SCALE	DATE	BY	FROM NAME/LOCATION ADDRESS
DESIGN				NOTED	05/25/04	CPA	GATEWAY TOWNE CENTER

**LOS ANGELES DIVISION
YOUNG ELECTRIC SIGN COMPANY**
1443 So. Cucamonga Ave., Ontario, CA 91761 (909) 823-7600

Page 3 of 3
05-7293.16

