


A TENANT SHALL NOT BE LISTED MORE THAN TWICE ON ANY SIGNS FOR ALL STREET FRONTAGES

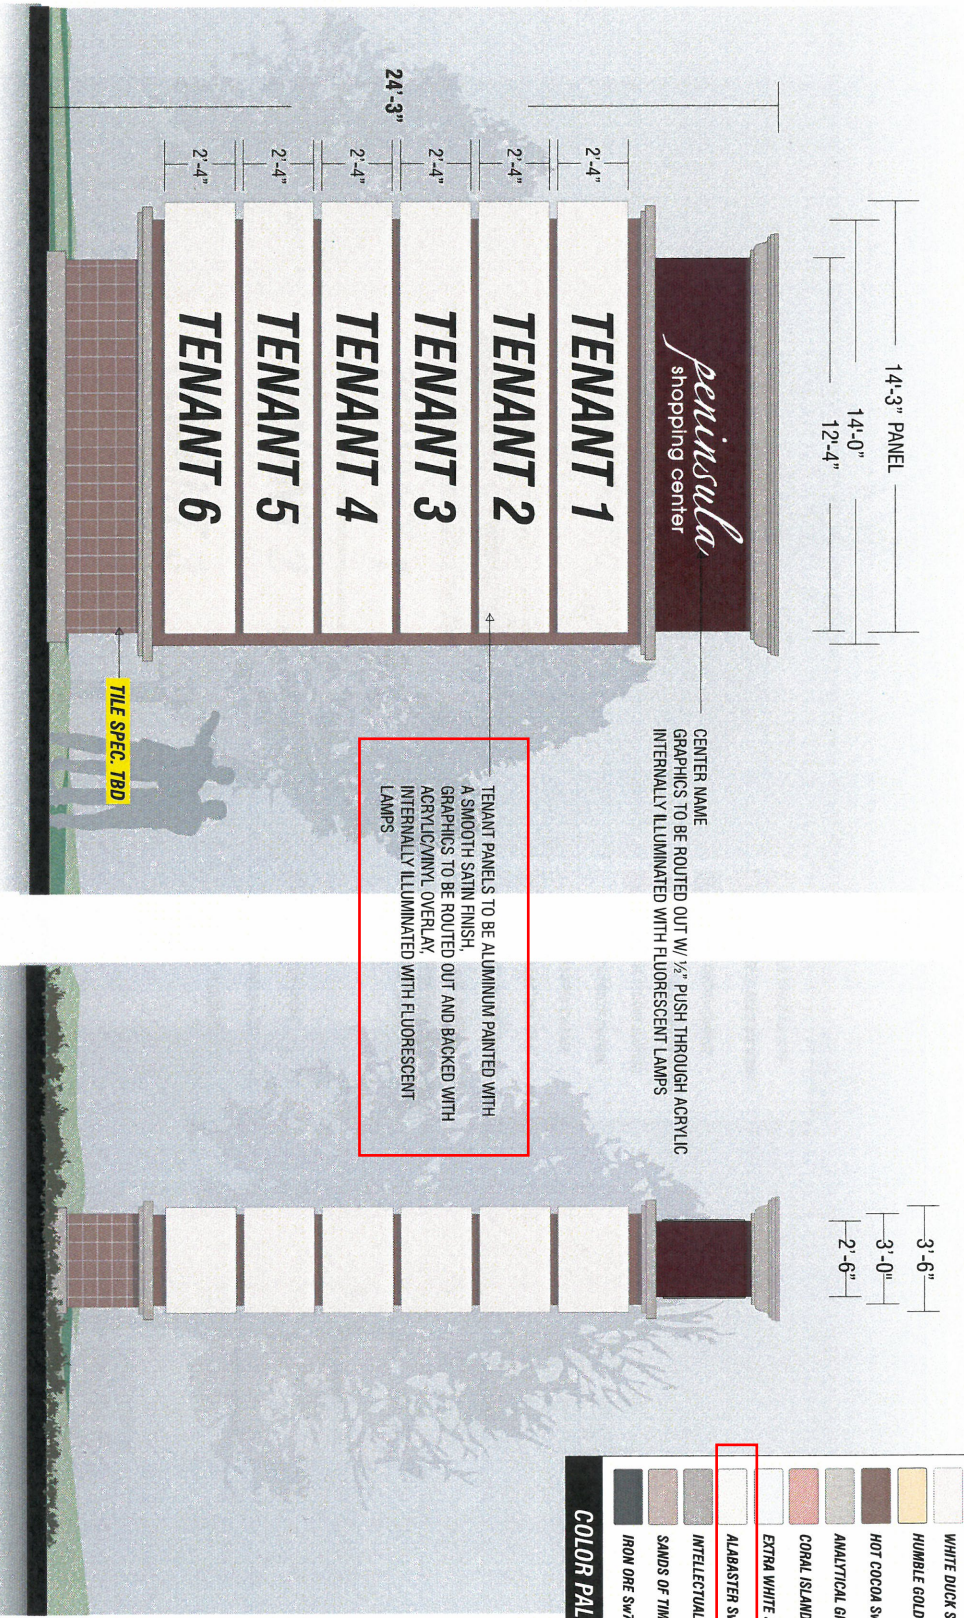

COLOR PALETTE	
	WHITE DUCK SW7010
	HUMBLE GOLD SW 6380
	HOT COCOA SW6047
	ANALYTICAL GRAY SW7051
	CORAL ISLAND SW6332
	EXTRA WHITE SW7006
	ALABASTER SW7008
	INTELLECTUAL GRAY SW7045
	SANDS OF TIME SW6101
	IRON ORE SW7069

A NEW D/F ILLUMINATED PYLON SIGN SCALE 1/4" = 1'-0"

PENINSULA SHOPPING CENTER